




EL SECRETARIO GENERAL

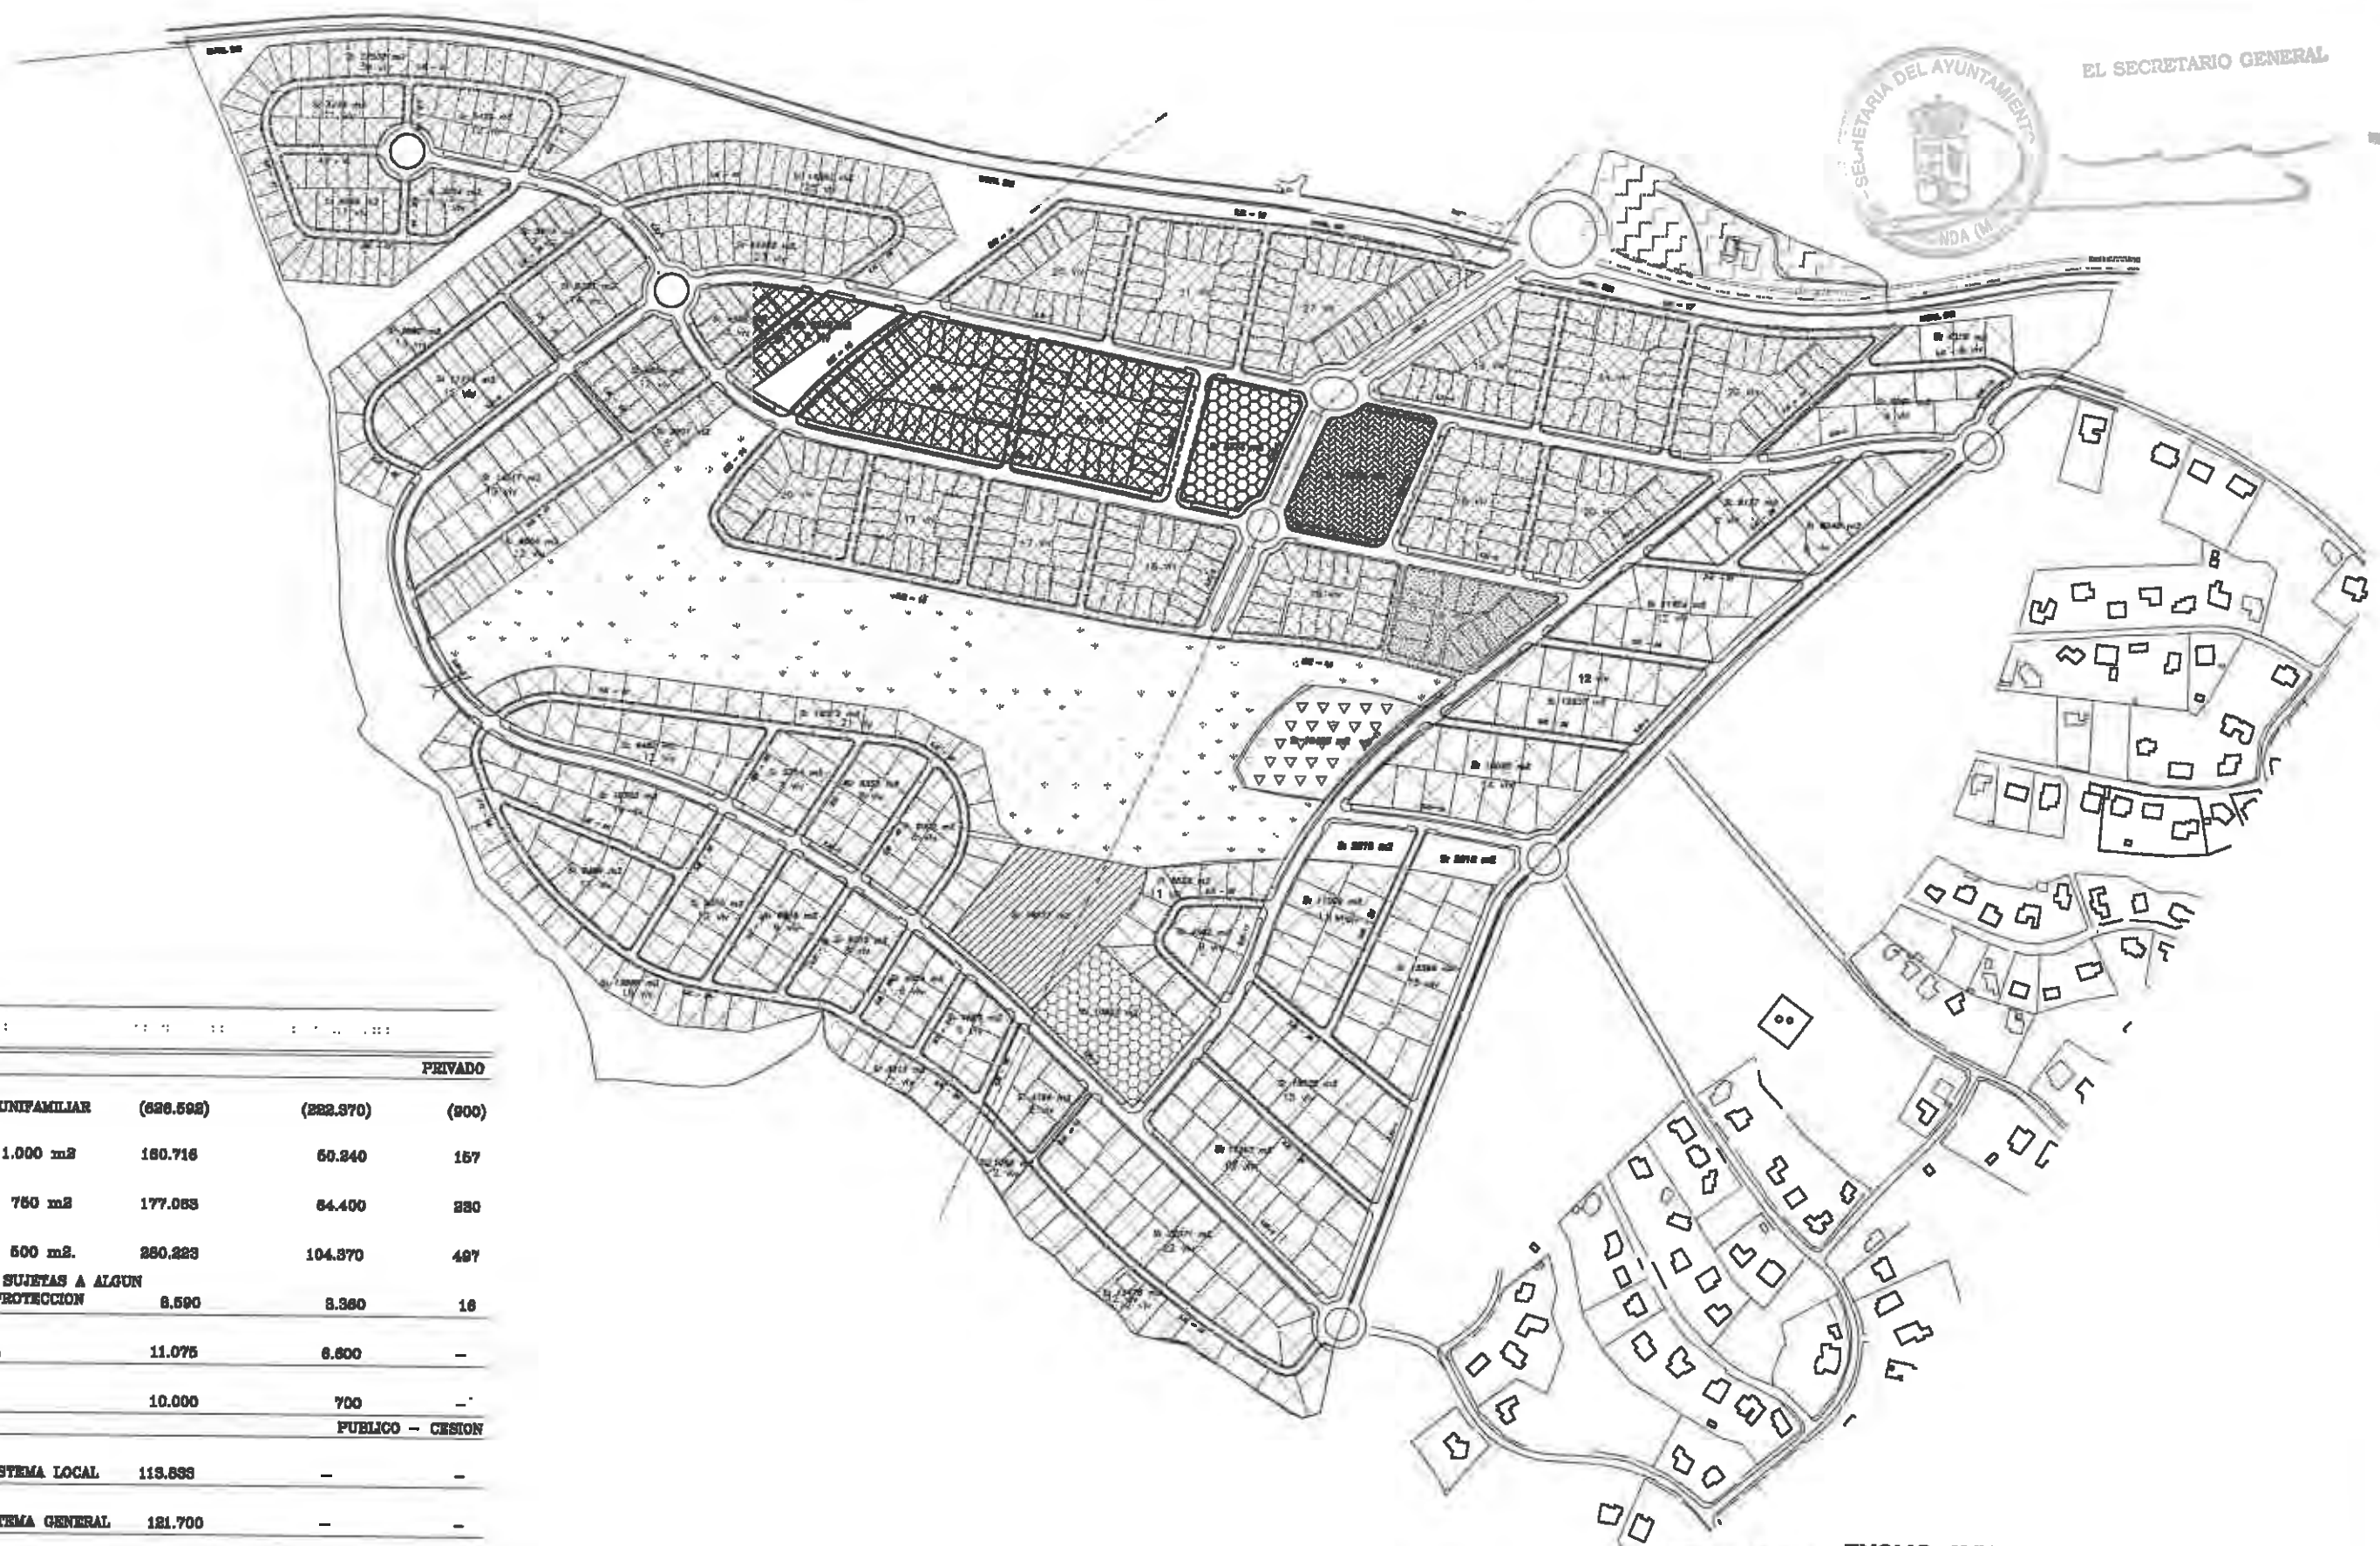

PRIVADO			
VIVIENDA UNIFAMILIAR	(686.598)	(282.370)	(900)
PARC. DE 1.000 m <sup>2</sup>	180.716	60.240	157
PARC. DE 750 m <sup>2</sup>	177.063	64.400	280
PARC. DE 500 m <sup>2</sup>	280.223	104.370	487
VIVIENDAS SUJETAS A ALGUN TIPO DE PROTECCION	8.590	8.360	18
COMERCIAL	11.075	8.800	-
DEPORTIVO	10.000	700	-
PUBLICO - CESION			
VERDE SISTEMA LOCAL	113.833	-	-
VERDE SISTEMA GENERAL	121.700	-	-
DOCENTE	15.000	Según norma	-
SOCIO-ASISTENCIAL/DEP.	18.135	Según norma	-
RED VIARIA	200.365	-	-
SERVICIO DE CARRETERA	17.480	4.539,8	-
	<b>1.135.160</b>	<b>234.209,8</b>	<b>900</b>

EXCMO. AYUNTAMIENTO DE MAJADAHONDA  
 ZONIFICACION 4.3  
**PP** LOS SATELITES


 EXCMO. AYTO. DE MAJADAHONDA
 
 PROMOTOR: Levitt
 
 M. A. GONZALEZ SUAREZ I.C.C.  
 NICHAS DE LAJAMA OLMO. ARQ.